

GENERAL NOTES:

CONTRACTOR SHALL VERIFY ALL DIMENSIONS AND LEVELS ON SITE PRIOR TO STARTING ANY WORKS OR COMMENCING THE MANUFACTURE OF ITEMS FOR THE PROJECT. ANY DISCREPANCIES SHALL BE NOTIFIED TO THE SUPERINTENDENT FOR DIRECTION PRIOR TO PROCEEDING WITH THE WORKS.

THE NOTES ON THIS DRAWING SHALL BE READ IN CONJUNCTION WITH ALL OTHER CONTRACT DOCUMENTS

DO NOT SCALE OFF THIS DRAWING. USE ONLY FIGURED DIMENSIONS

ALL EXPOSED STEEL SHALL BE HOT DIPPED GALVANISED. REFER FINISHES SCHEDULE FOR ANY PAINTING REQUIREMENTS

ALL LEVELS GIVEN ARE TO A.H.D (AUSTRALIAN HEIGHT DATUM)

--- TENDER OPTION
 --- SITE BOUNDARY
 ○---○---○--- TEMPORARY FENCE
 --- NEW FENCE
 --- EXISTING FENCE
 S.O.P. = SET OUT POINT

FFL: FINISHED FLOOR LEVEL
 AFFL: ABOVE FINISHED FLOOR LEVEL
 FCL: FINISHED CEILING LEVEL
 SFL: STRUCTURAL FLOOR LEVEL
 FPL: FINISHED PAVING LEVEL
 FSL: FINISHED SURFACE LEVEL
 US: UNDER SIDE
 BS: BEAM SOFFIT
 EX: MEANS EXISTING
 PR: MEANS PROPOSED
 HL: MEANS HIGH LEVEL
 DPC: DAMP PROOF COURSE
 CROM: MEANS CHANGE ROOM
 EJ: MEANS EXPANSION JOINT

LEGEND:


- A/C WALL-MOUNTED AIR-CONDITIONER UNIT
- ACC AIR-CONDITIONER CONDENSER
- COL COLUMN
- DP DOWNPIPE
- EX. COL EXISTING COLUMN
- EX. DP EXISTING DOWNPIPE
- EX. FE EXISTING FIRE EXTINGUISHER
- EGH EXISTING GAS HEATER
- FHR FIRE HOSE REEL
- TGI TACTILE INDICATOR
- FB FIRE BLANKET REFER SPECIFICATION FOR DETAILS
- FE1 FIRE EXTINGUISHER TYPE 1 REFER SPECIFICATION FOR DETAILS
- FE2 FIRE EXTINGUISHER TYPE 2 REFER SPECIFICATION FOR DETAILS
- GH NEW GAS HEATER
- GHC GAS HEATER CAGE
- PCP PRECAST CONCRETE PANEL
- RGH RELOCATED GAS HEATER
- ST SOLAR TUBE SKYLIGHT

PROPOSED FLOOR FINISHES LEGEND:

- FF01 SPRUNG TIMBER FLOOR
- FF02 VINYL - TYPE 2 - BETON CONCRETE
- FF03 VINYL - TYPE 3 - NIGHT SPARKLE (BLUE)
- FF04 EPOXY FLOORING
- FF05 CARPET (GREY)
- FF06 CARPET (MULTI-COLOURED)
- FF07 BIRRUS MATWELL
- FF11 CONCRETE
- FF13 LANDSCAPE


TYPICAL STRETCHER BOND CARPET PATTERN
 REFER PCA CD-04-03 FLOOR FINISHES PLAN FOR SPECIFIC PATTERN

FURNITURE TO BE PROVIDED BY THE SCHOOL

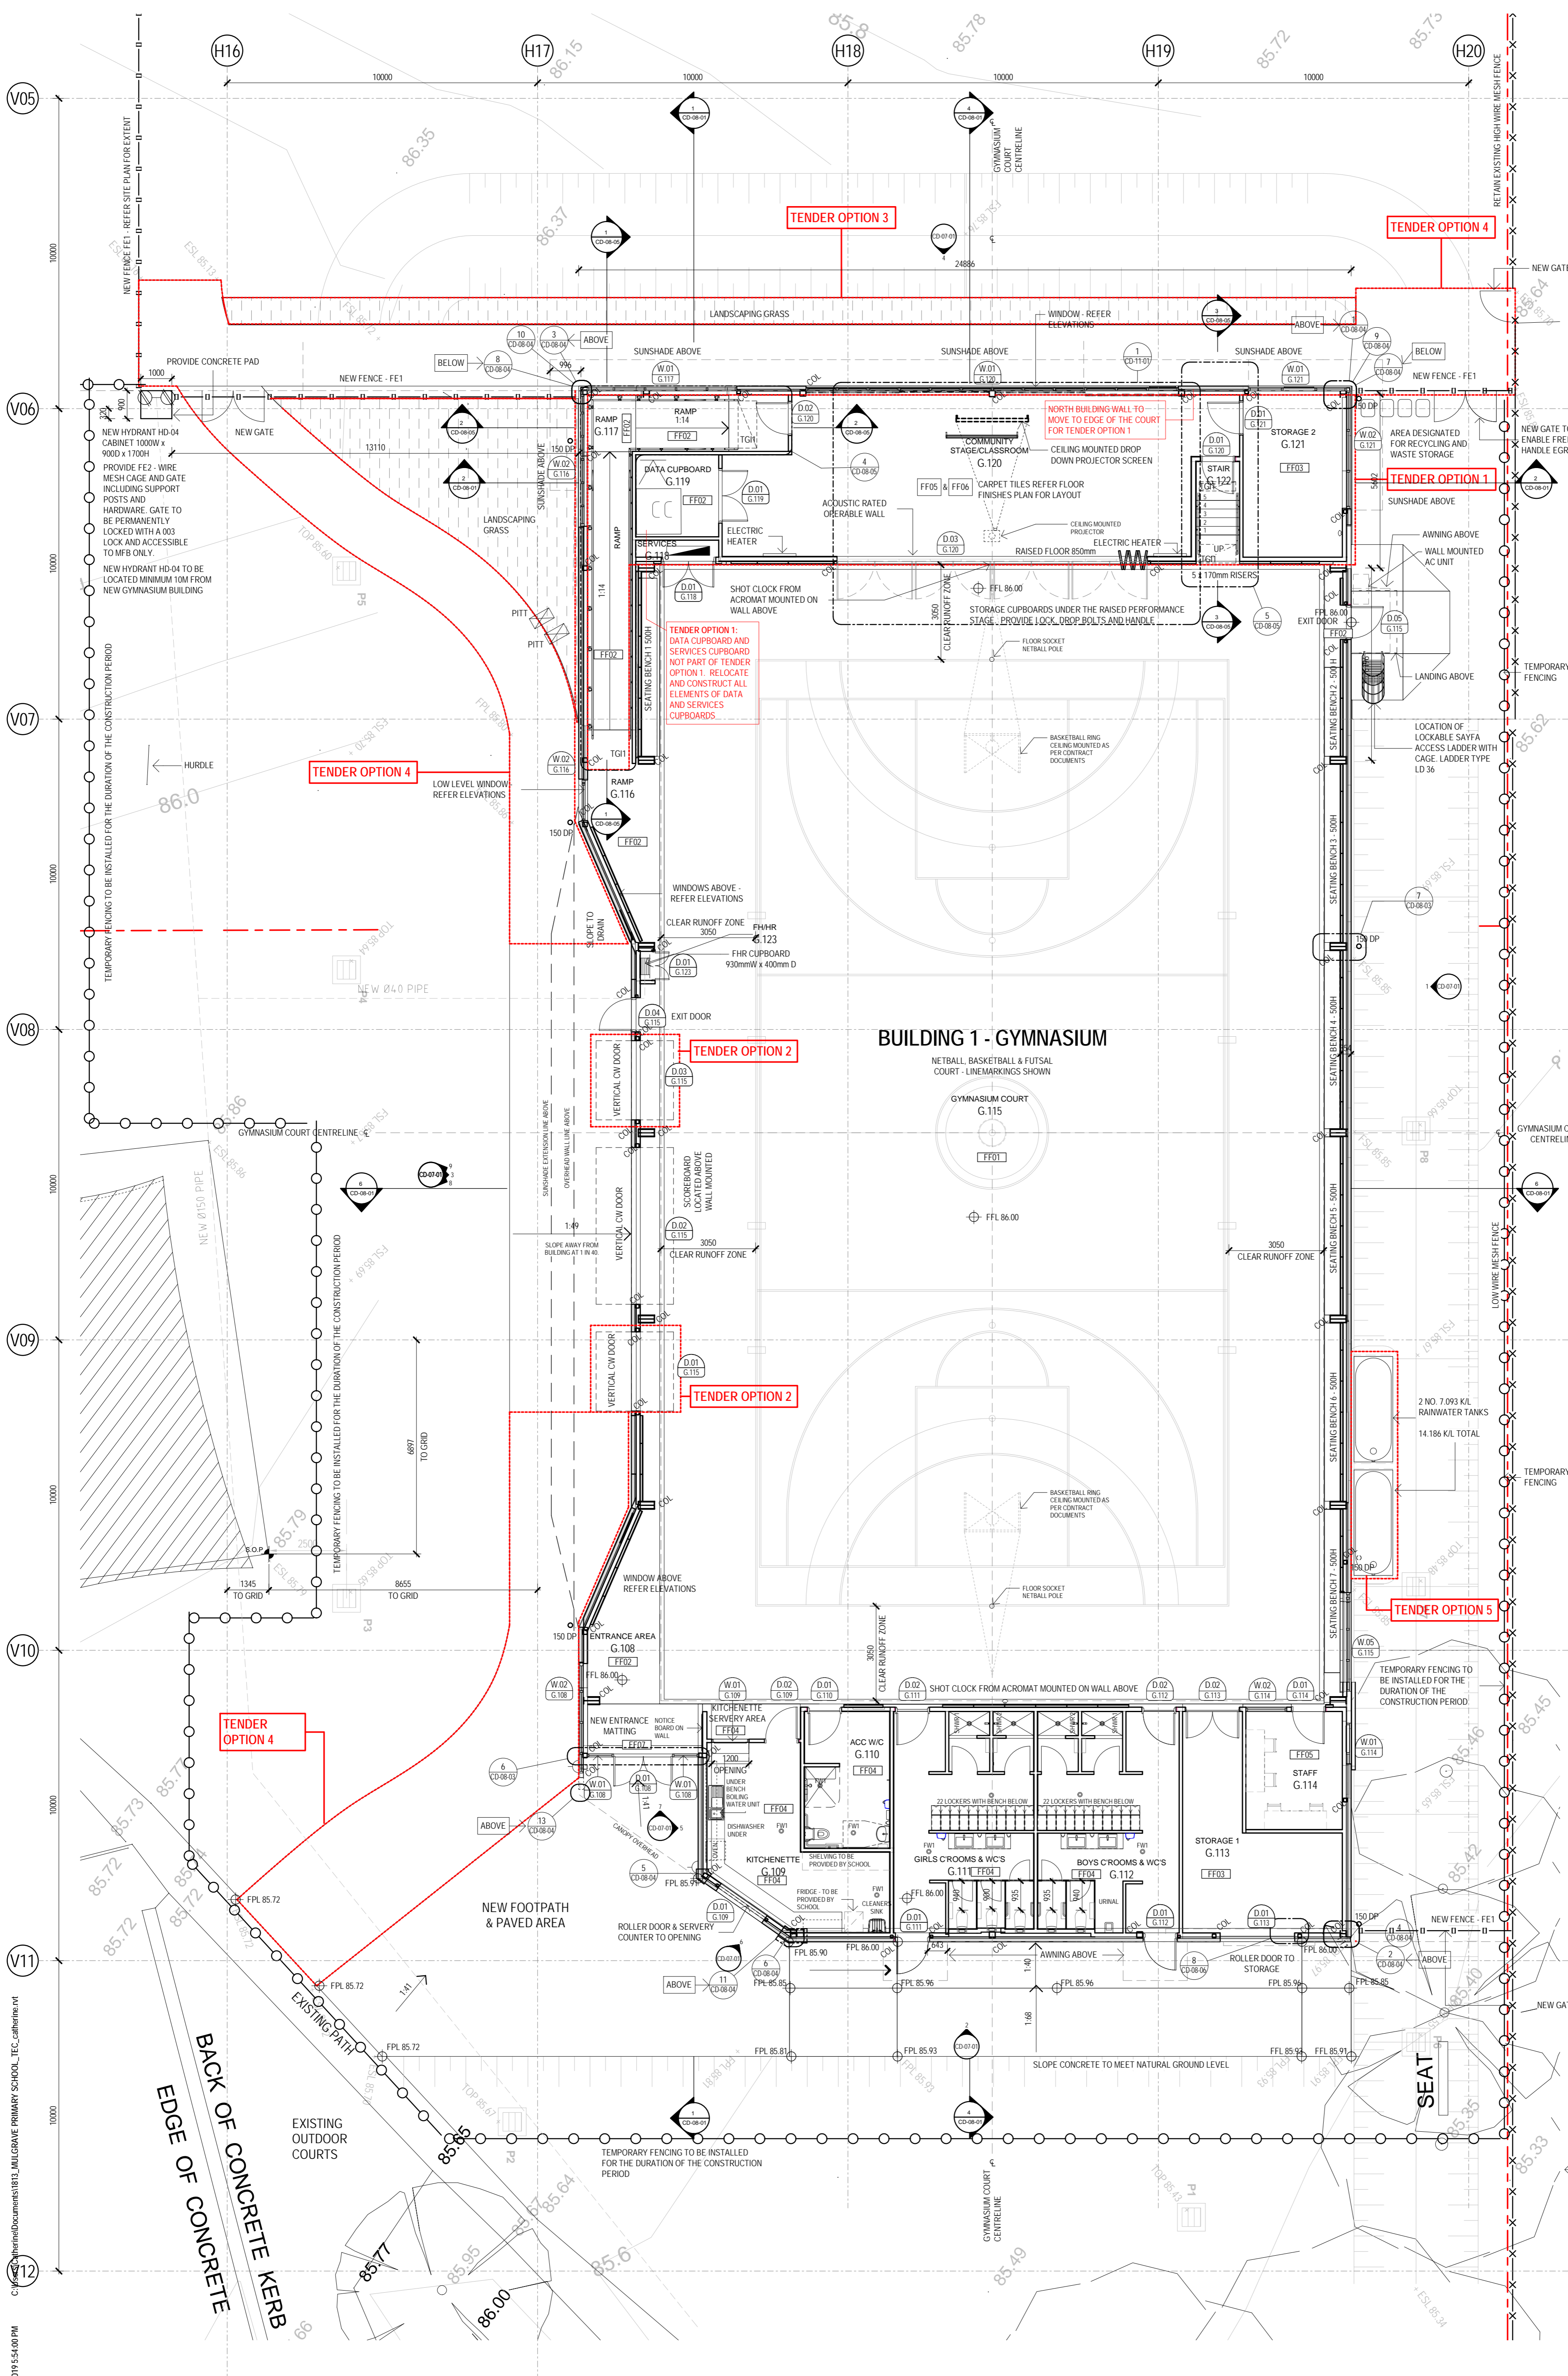

REV.	BY	DATE	DETAILS

Contractor to verify all dimensions and levels on site prior to starting any site works and or commencing the manufacture of any items for the project. Submit shop drawings for inspection and approval before manufacture. Any discrepancies should be notified to the Superintendent for verification prior to proceeding with the works.

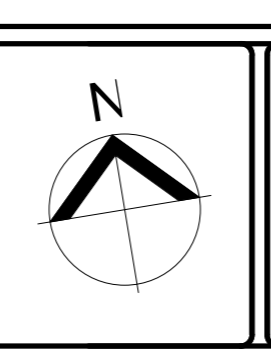

TECTURA ARCHITECTS

ARCHITECTURE | PLANNING | INTERIOR DESIGN | PROJECT MANAGEMENT

Level 6, 55 Exhibition Street Melbourne Victoria, AUSTRALIA 3000

Tel: +613 9654 5444 Fax: +613 9654 5155
 www.tectura.com.au Email: design@tectura.com.au

Project
MULGRAVE PRIMARY SCHOOL
 GLADESWOOD DRIVE, MULGRAVE
 GYMNASIUM
 Drawing Title
PROPOSED GROUND FLOOR PLAN

Issue Purpose
FOR CONSTRUCTION

Drawn	Date	Scale
TECTURA	15/04/2019	1:100 @ A1
Checked by	Drawing No.	Revision No.
TECTURA		
JOB No.		
1811	CD-04-01	